


A B C D



A

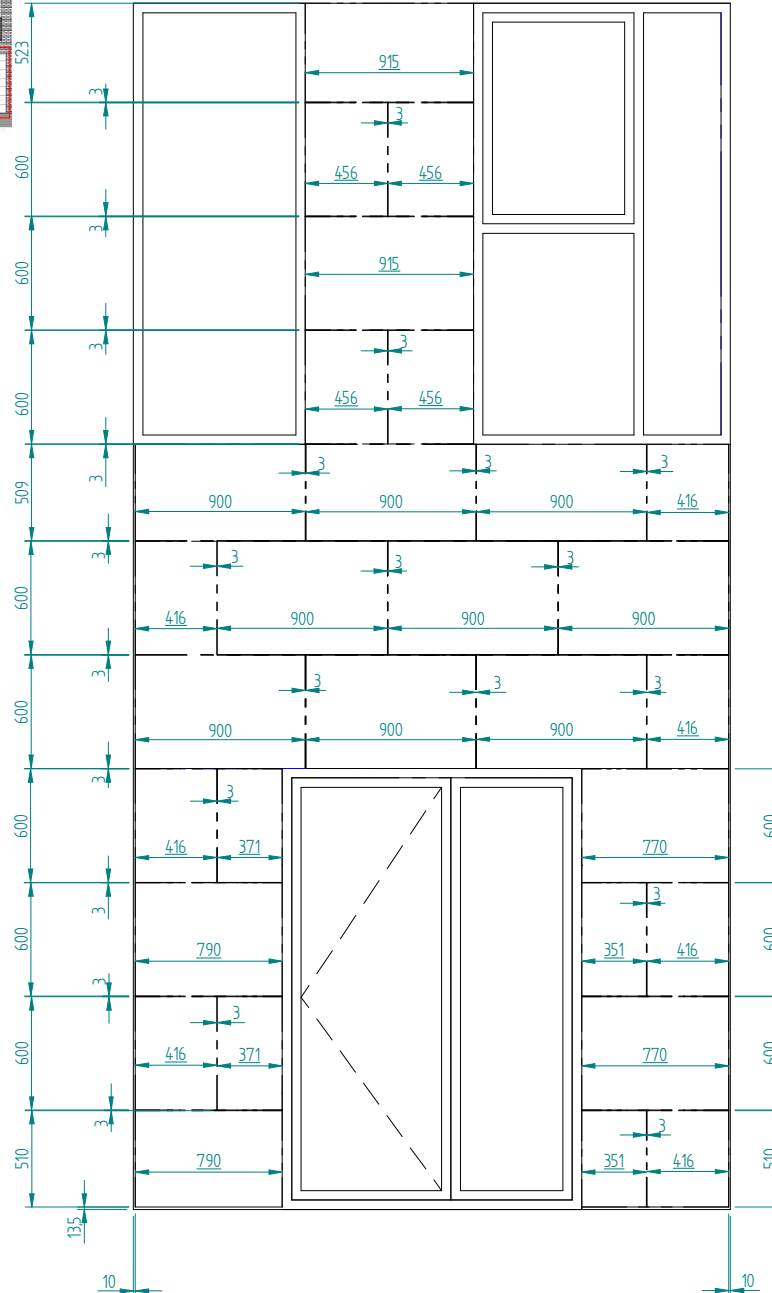

Block U West Elevation Type 1



Manor Wharf • 20 Old Mill Road • Hunton
Bridge • Kings Langley • WD4 8QT •

Produced for
Redrow Homes (South East) Ltd

Project title
Peel Centre, Colindale

Works description
Carea stone cladding

Drawing title
Layout for stone cladding block U

Scale 1:20 SIZE A2

ISSUE	DATE	DRAWN	
A	06.03.17	ASK	First Issue Updated measurements from site visit (24.03.17) and made separate versions and labeled locations because bays differed in size
B	29.03.17	ASK	