


Issue	Date	Drawn	Description
A	20/05/19	RJVN	FIRST ISSUE
B			
C			
D			
Notes

Comments

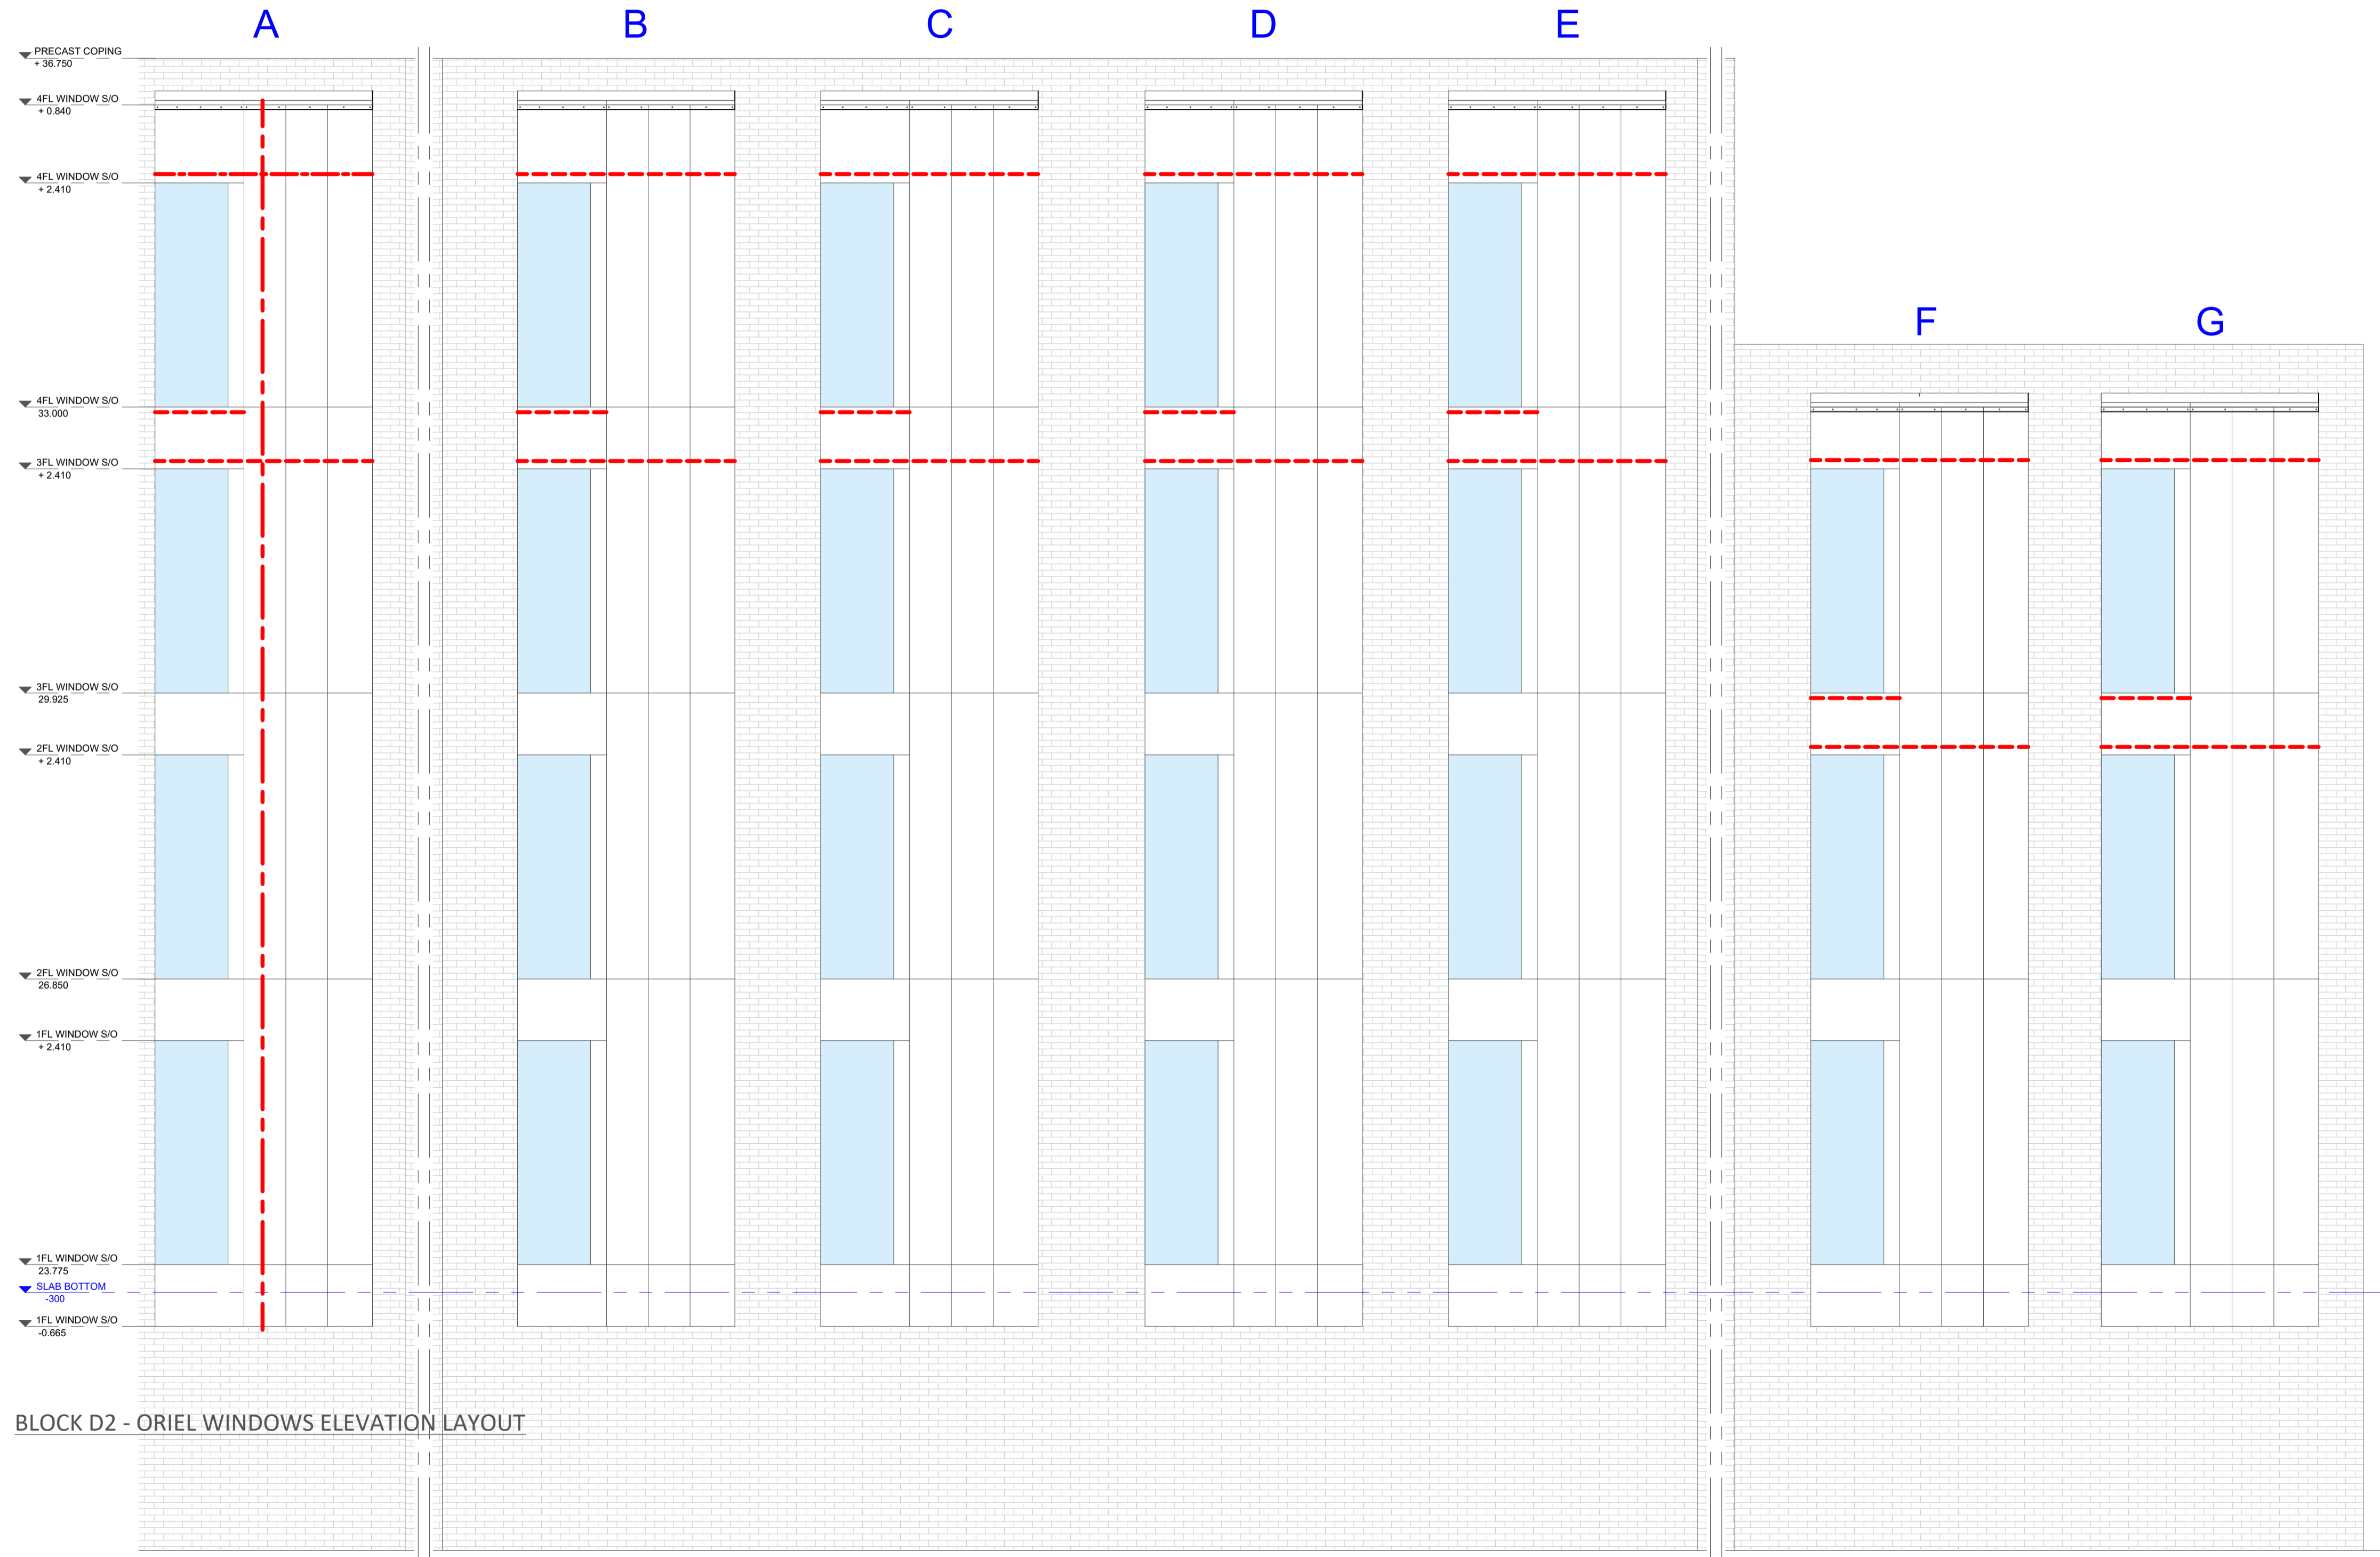

BLOCK D2 - ORIEL WINDOWS ELEVATION LAYOUT

Block D2 - Fire Barriers Elevation Layout